

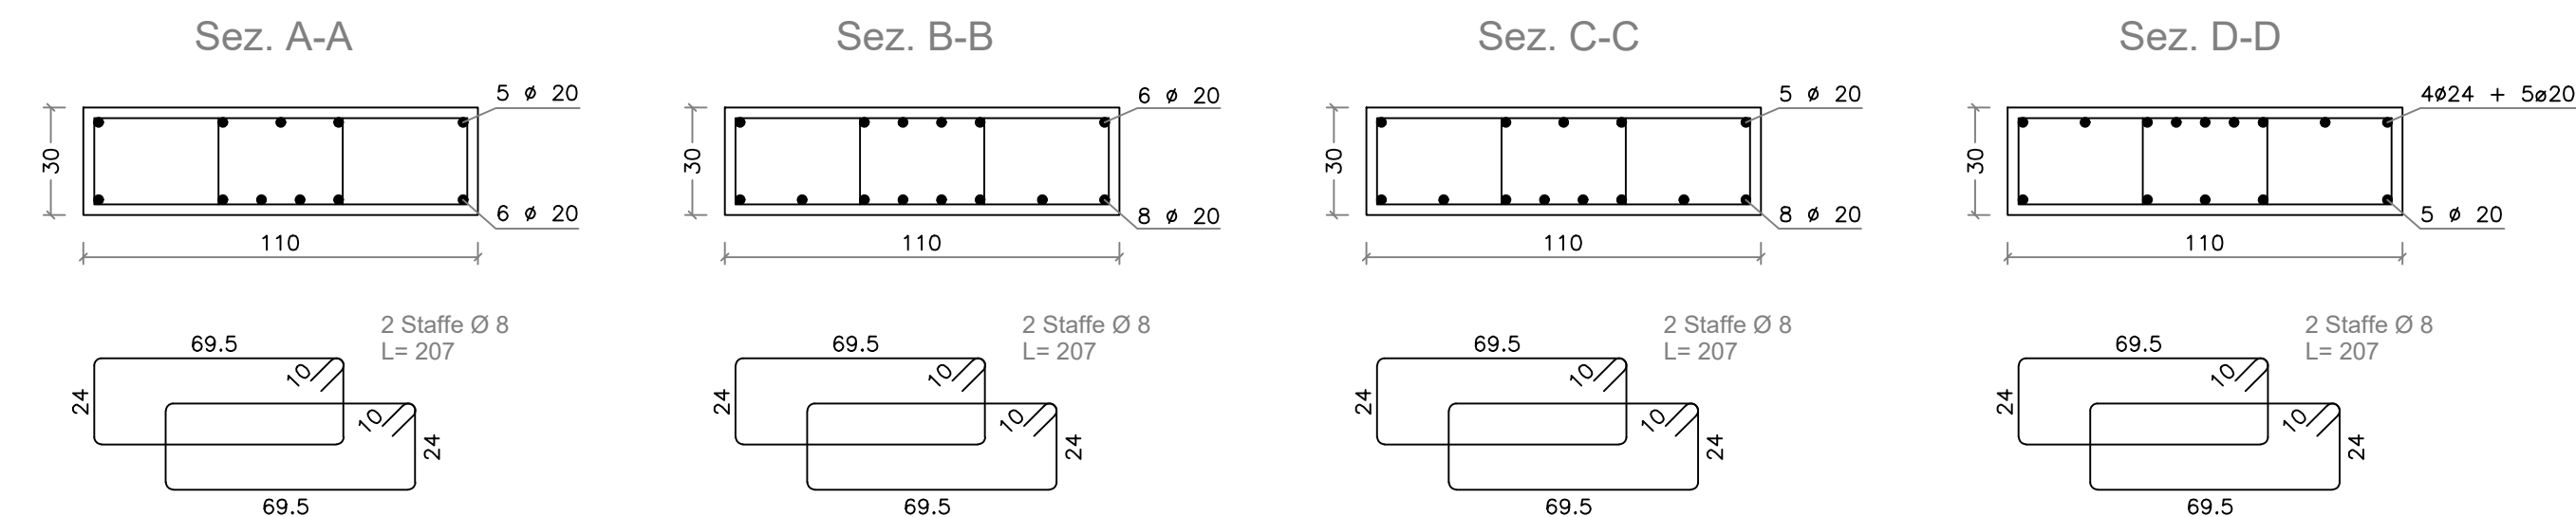
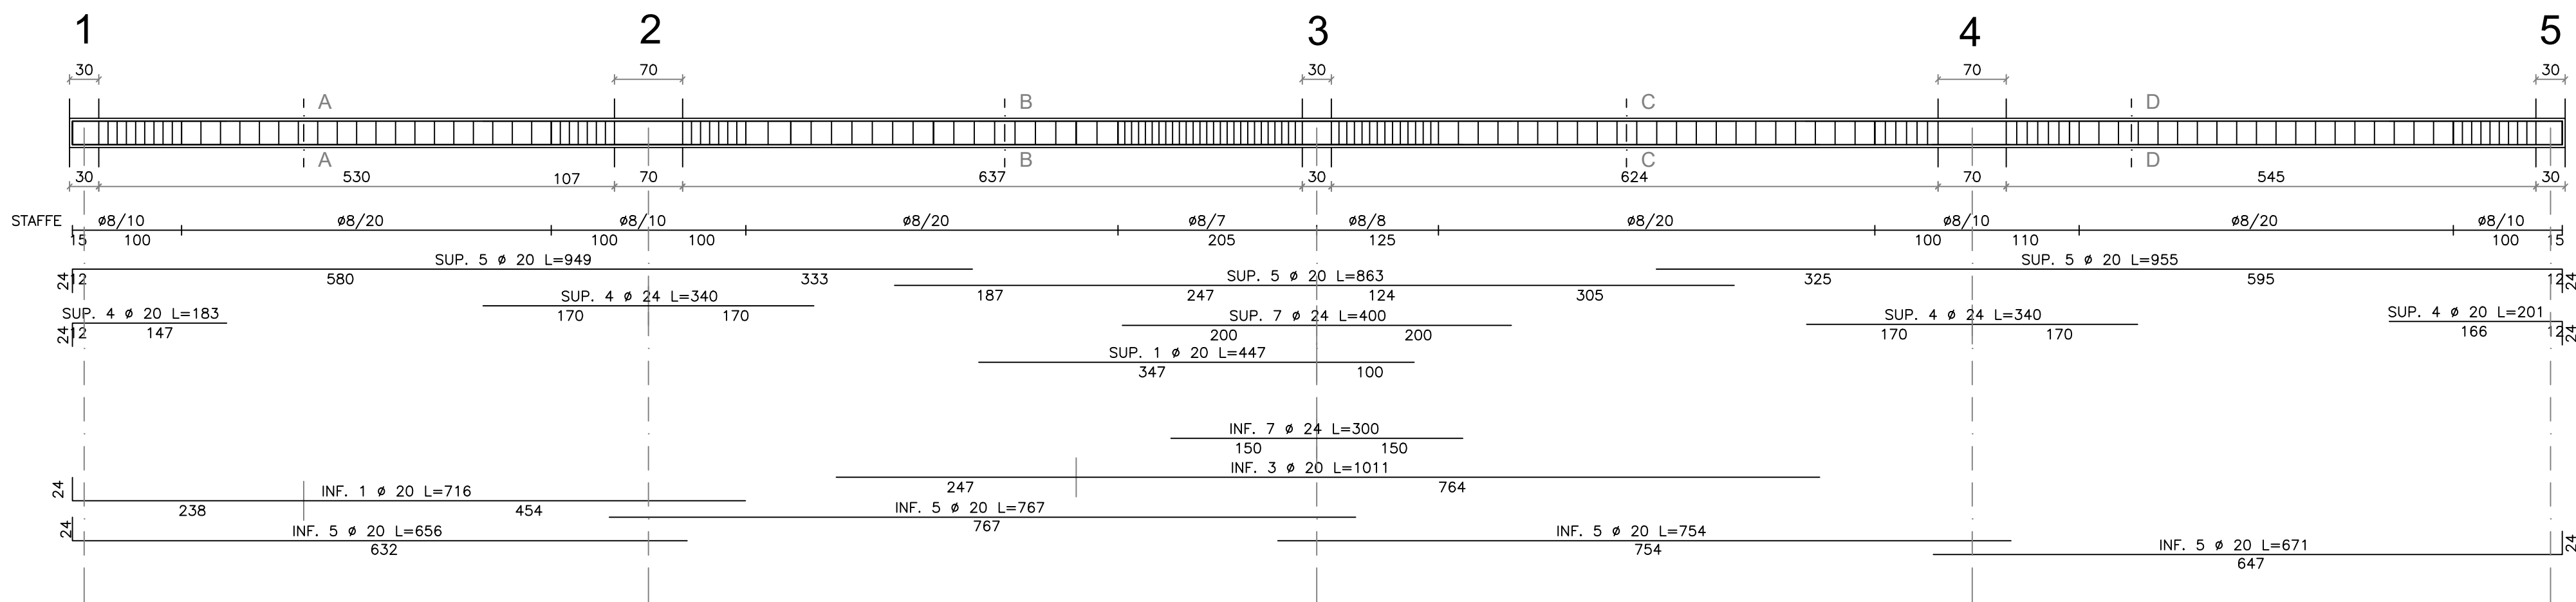




Trave 1-2-3-4-5

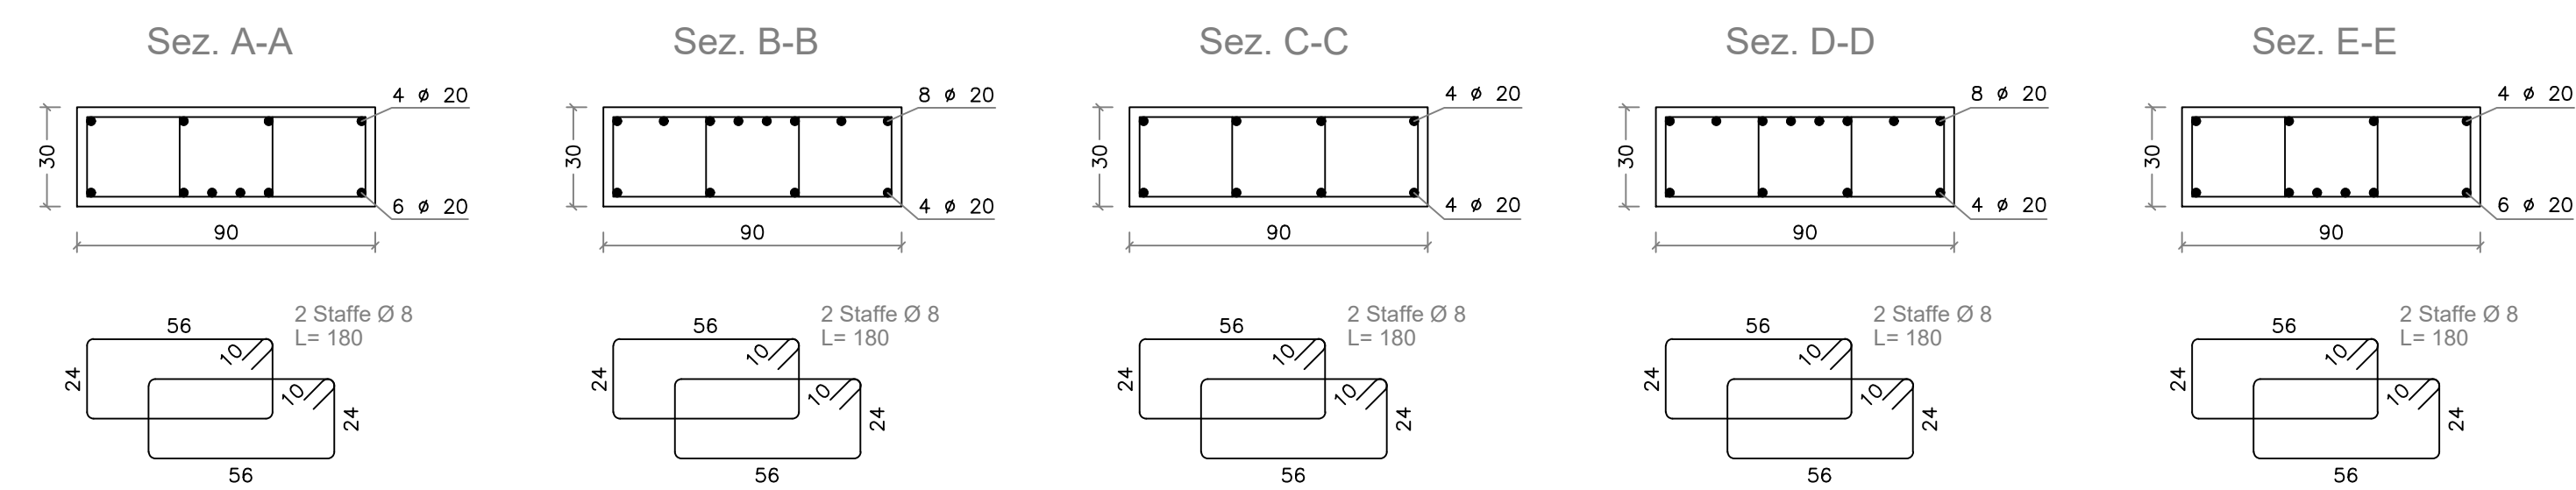



Trave 6-7-8-9-10-11

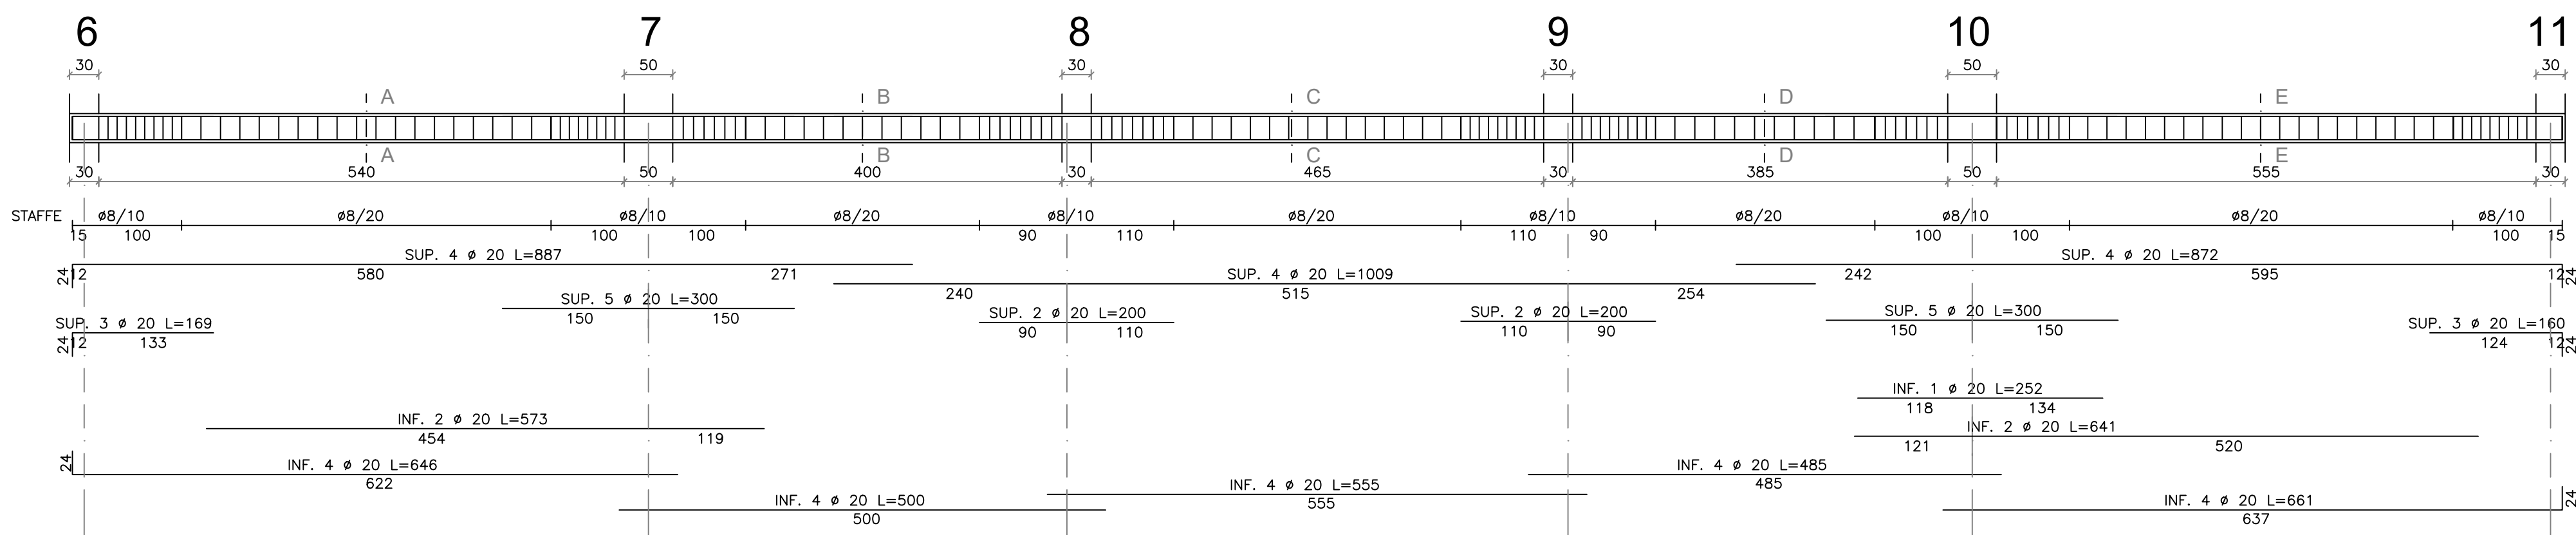



Trave 12-13-14

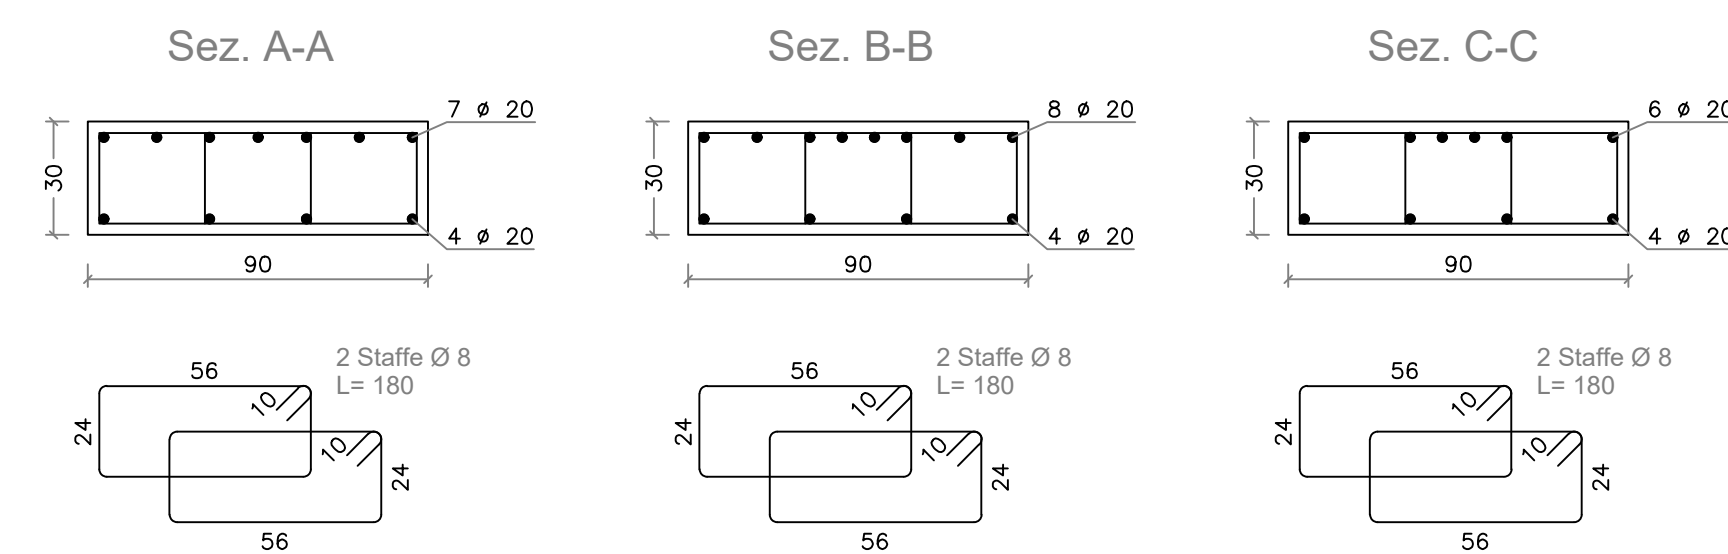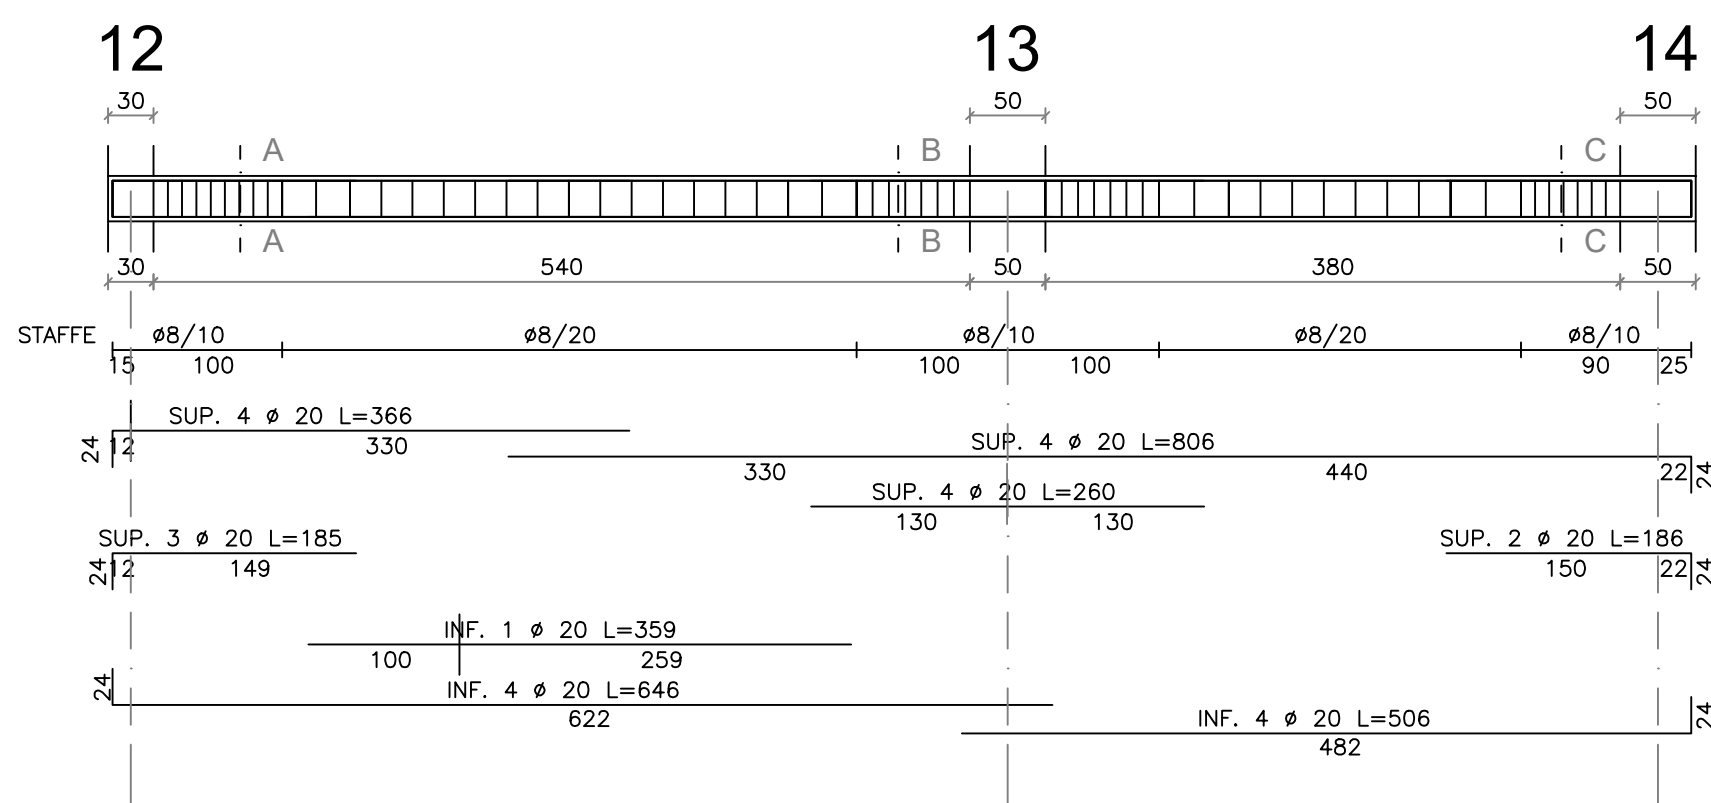



Trave 2-7-13

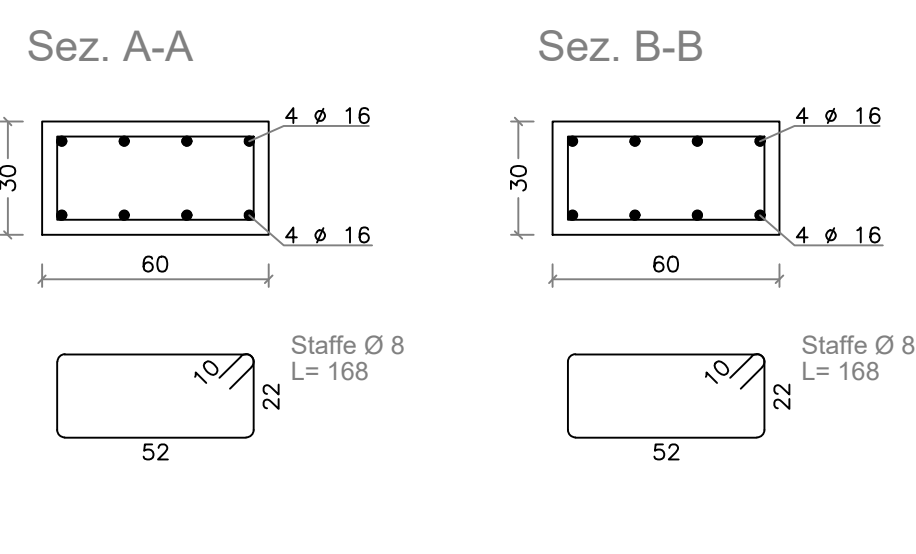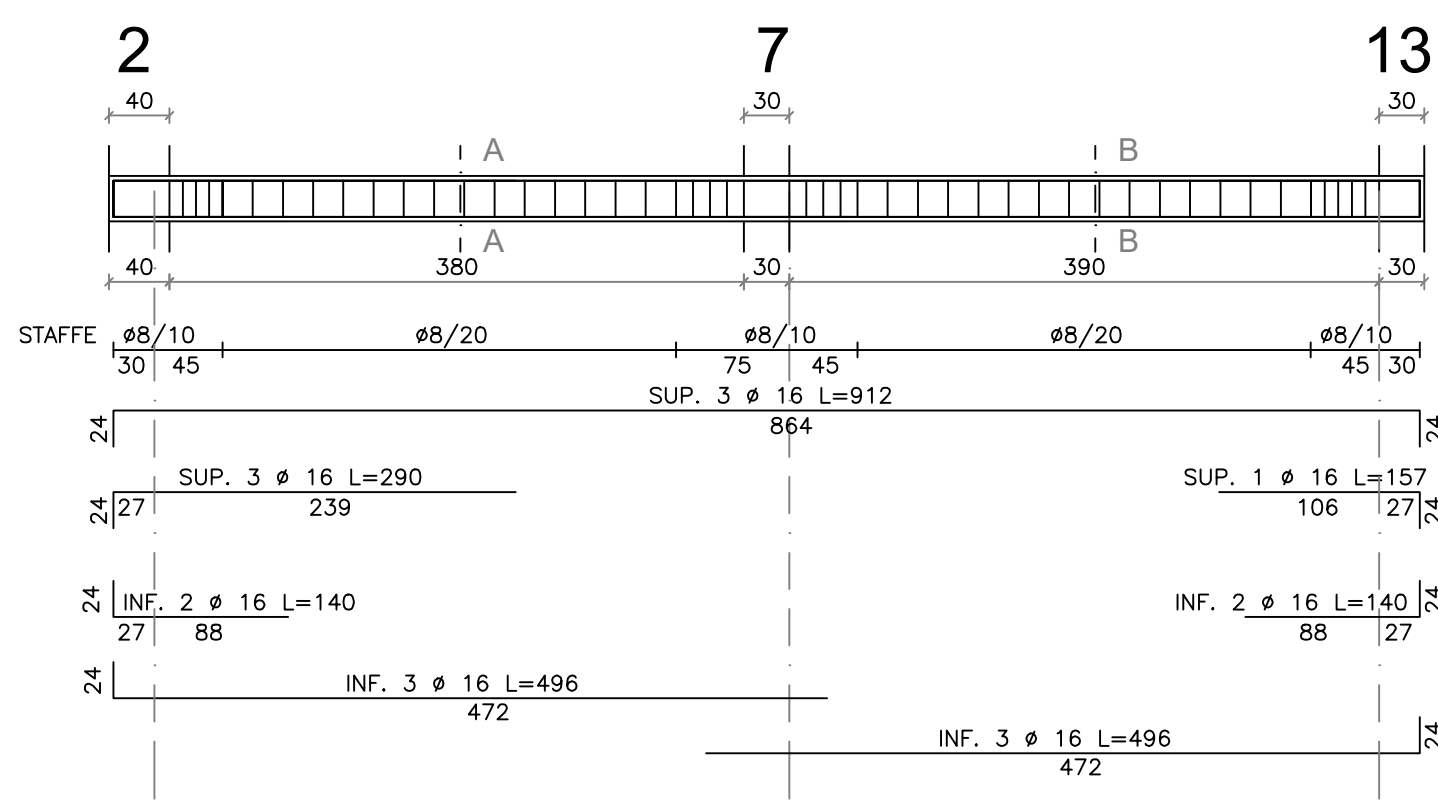



Trave 8

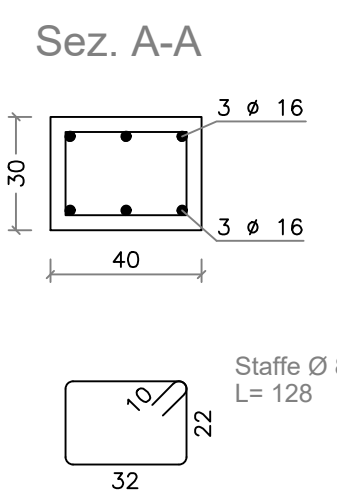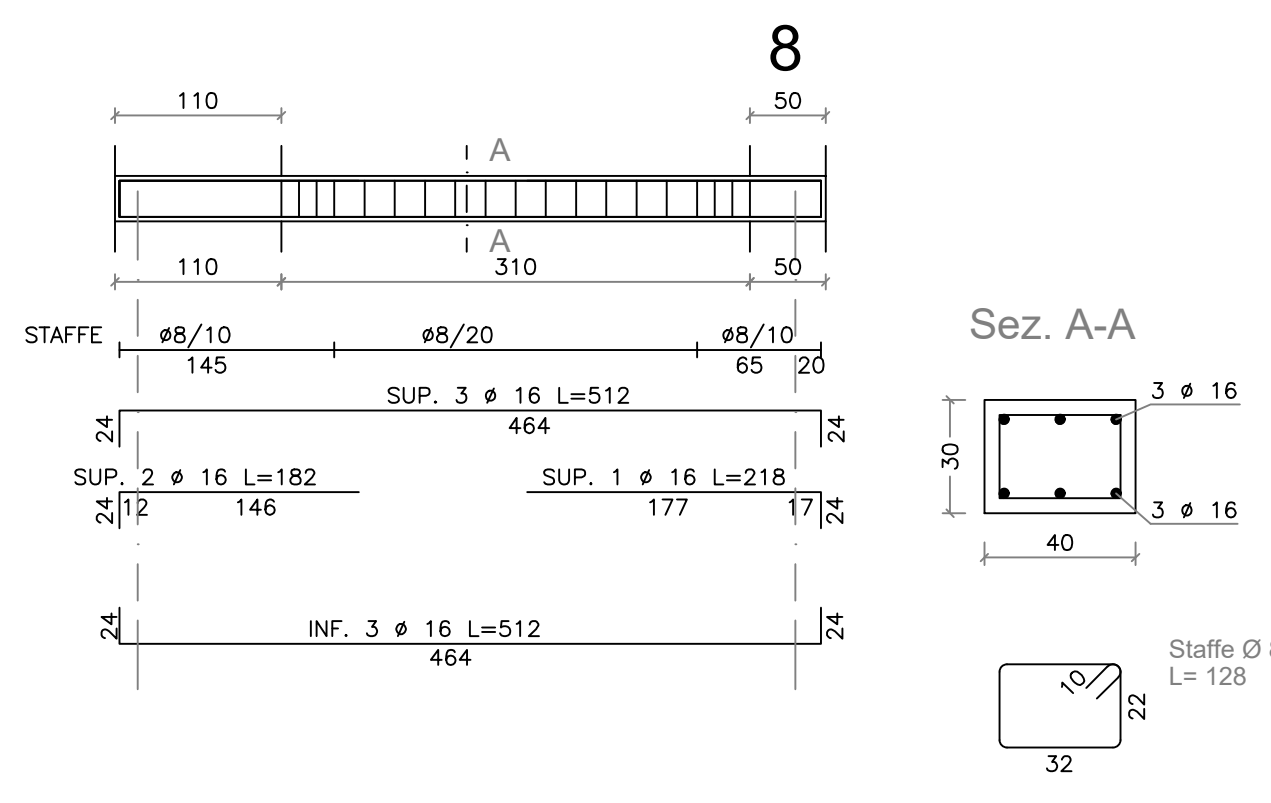

Trave 1-6-12

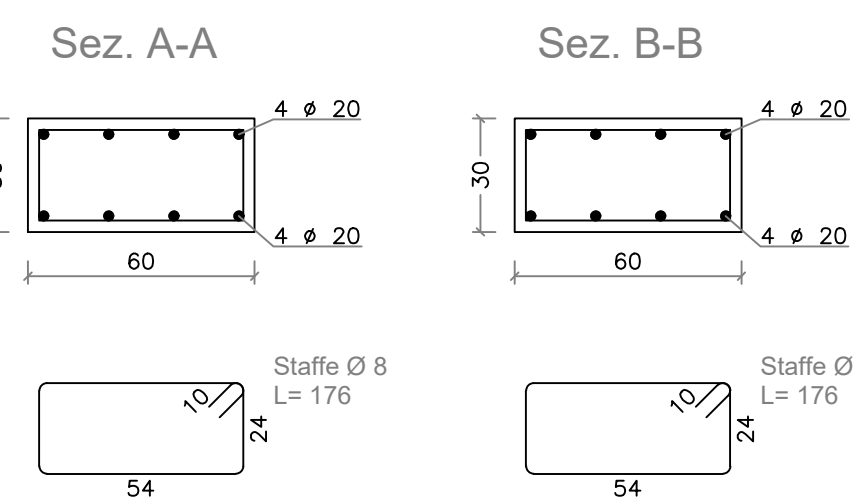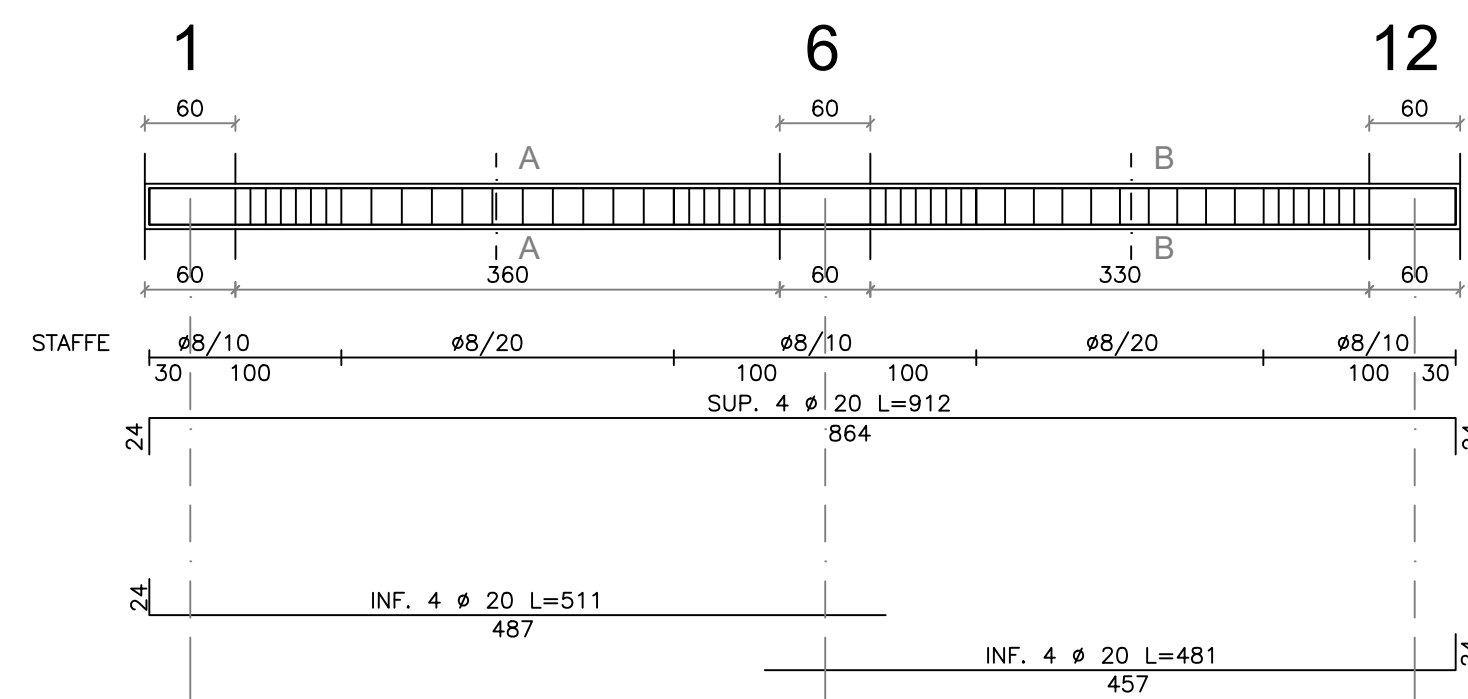

Trave 15-16-17

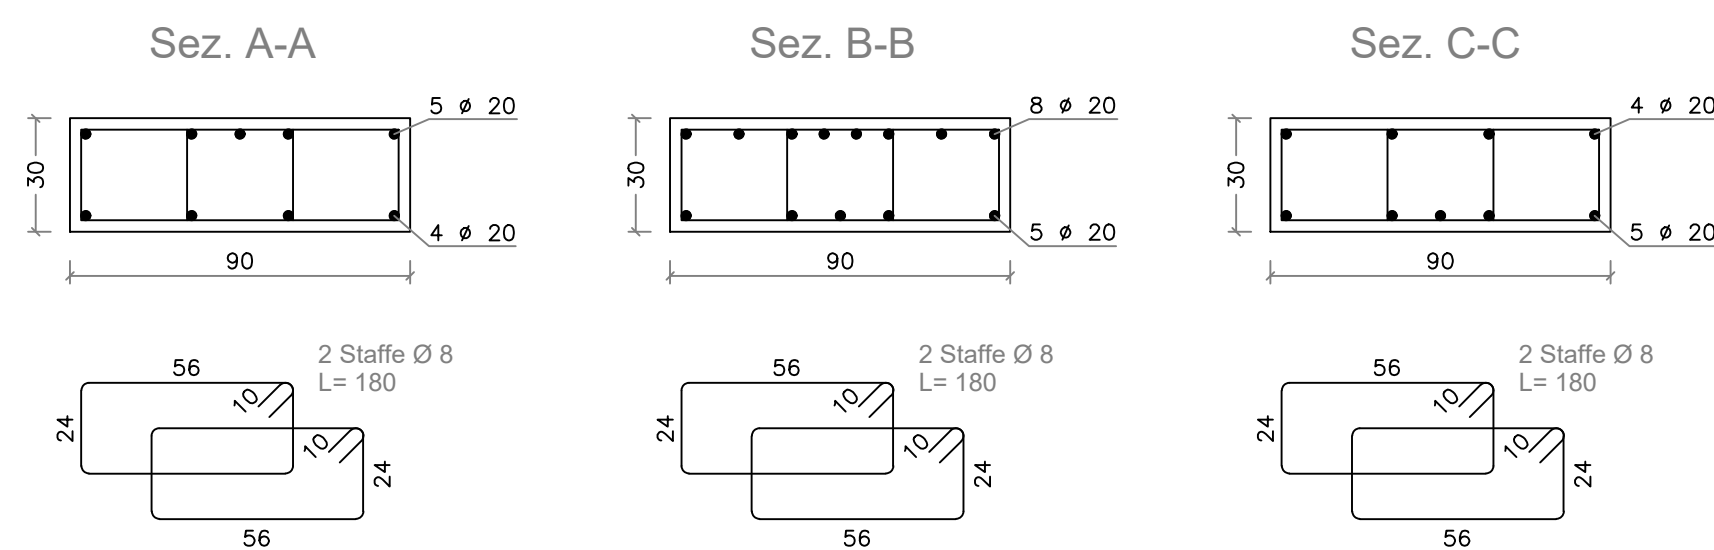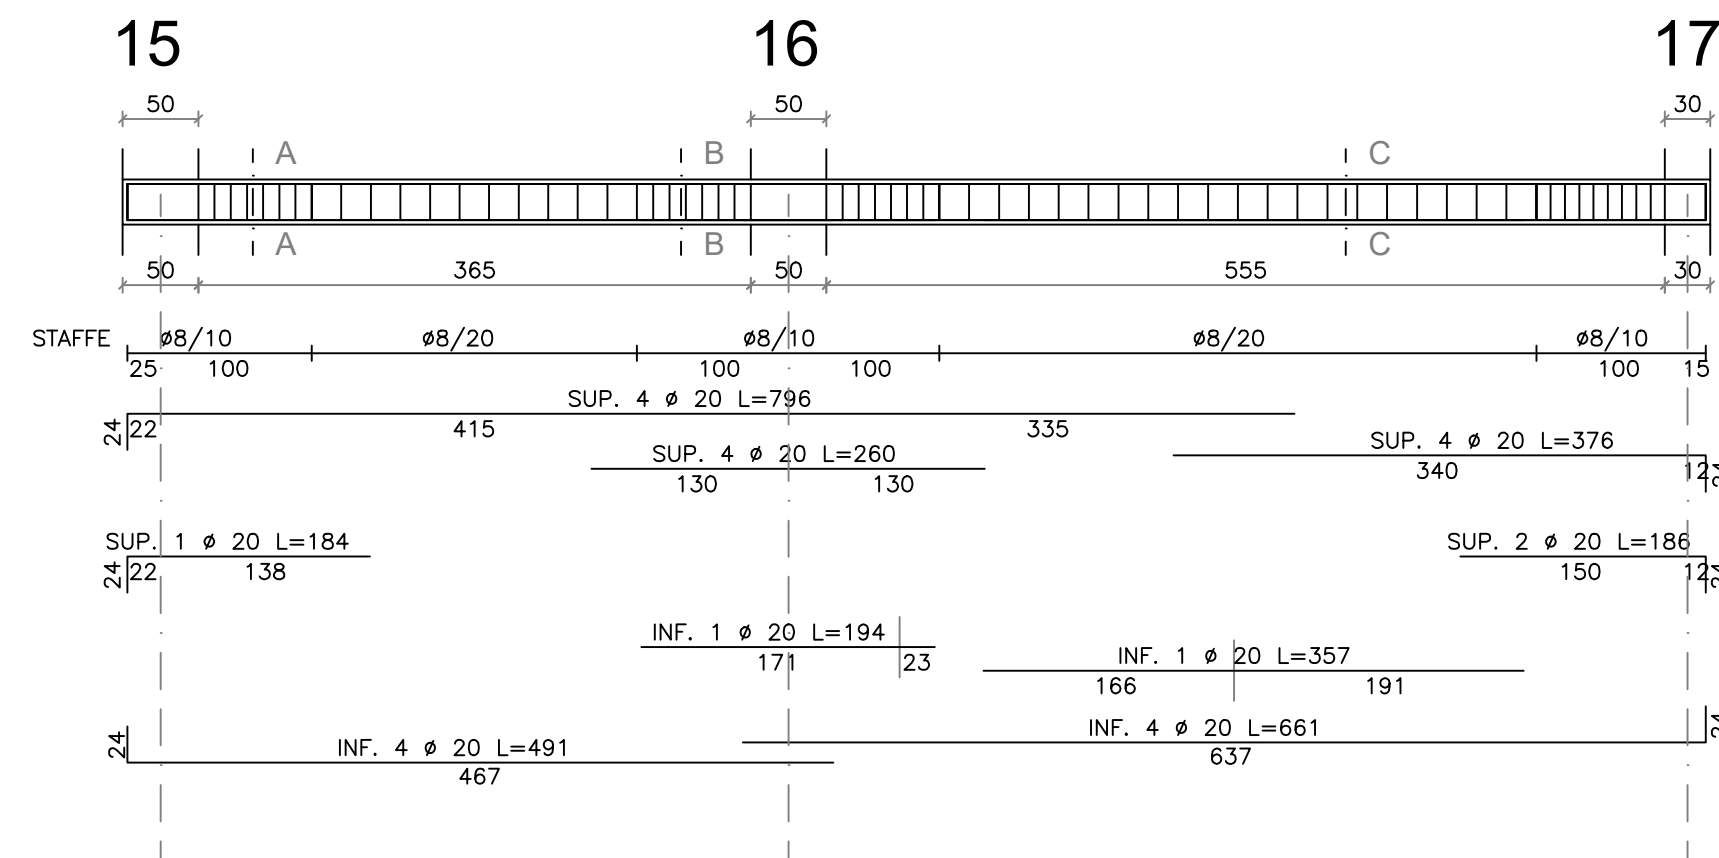

Trave 5-11-17

