



Il Sindaco di Napoli

Commissario delegato ex O.P.C.M.

n.3566/07 e s.m.i.

Area strade e lavori

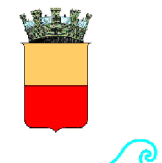

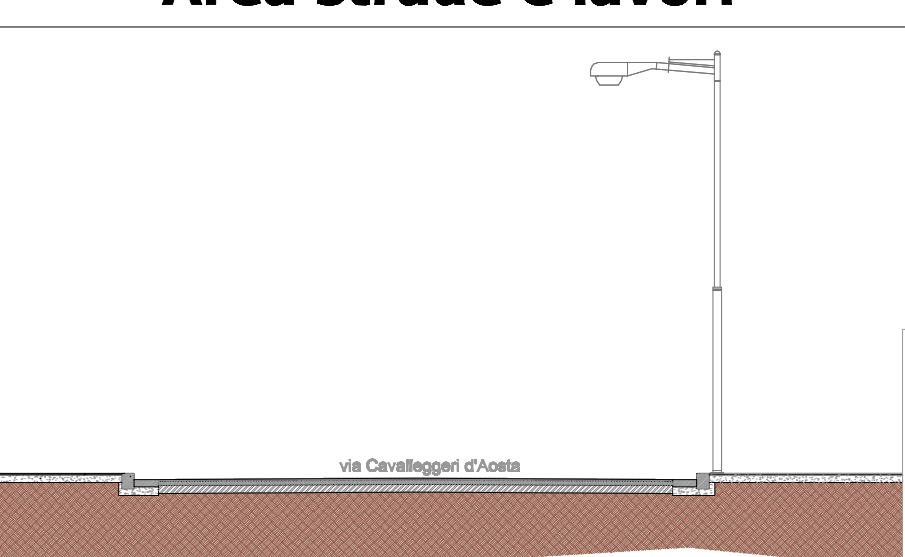

PROGETTO ESECUTIVO

PROGETTO DI MANUTENZIONE STRAORDINARIA E MESSA IN SICUREZZA DI VIA CAVALLEGGERI D'AOSTA E VIA DIOCLEZIANO

Titolo elaborato

Pianta stato dei luoghi e sezioni tipo_via Diocleziano

Codice

EG RIL 02

Il Soggetto Attuatore

on. Luigi Massa

Il Responsabile d'Area

Ing. Francesco Schiattarella

Responsabile Unico del Procedimento

Ing. Gennaro Esposito

Progettisti

geom. Raffaele Aruta
arch. Eleonora Giovane di Girasole
Ing. Antonio Guida
Ing. Francesco Rotoli

data

Ottobre 2009

revisione

0

scala

1/1000-1/50

Pavimentazione caostrada in conglomerato bituminoso

Pavimentazione caostrada in basolato

Pavimentazione marciapiedi in basolato

Pavimentazione marciapiedi in conglomerato bituminoso

Pavimentazione marciapiedi in mattonelle di calcestruzzo

The main map displays a detailed urban plan of a section of Naples. A prominent orange line traces the path of the project along Via Diocleziano and Via Cavalleggeri d'Aosta. The map includes numerous elevation points (e.g., 20.0, 21.5, 22.0) and labels for various locations and landmarks, such as GIARDINO ZOOLOGICO, CINODROMO, and the FERROVIA (railway) line. The map also shows the layout of buildings, streets, and other urban features.