


121.60

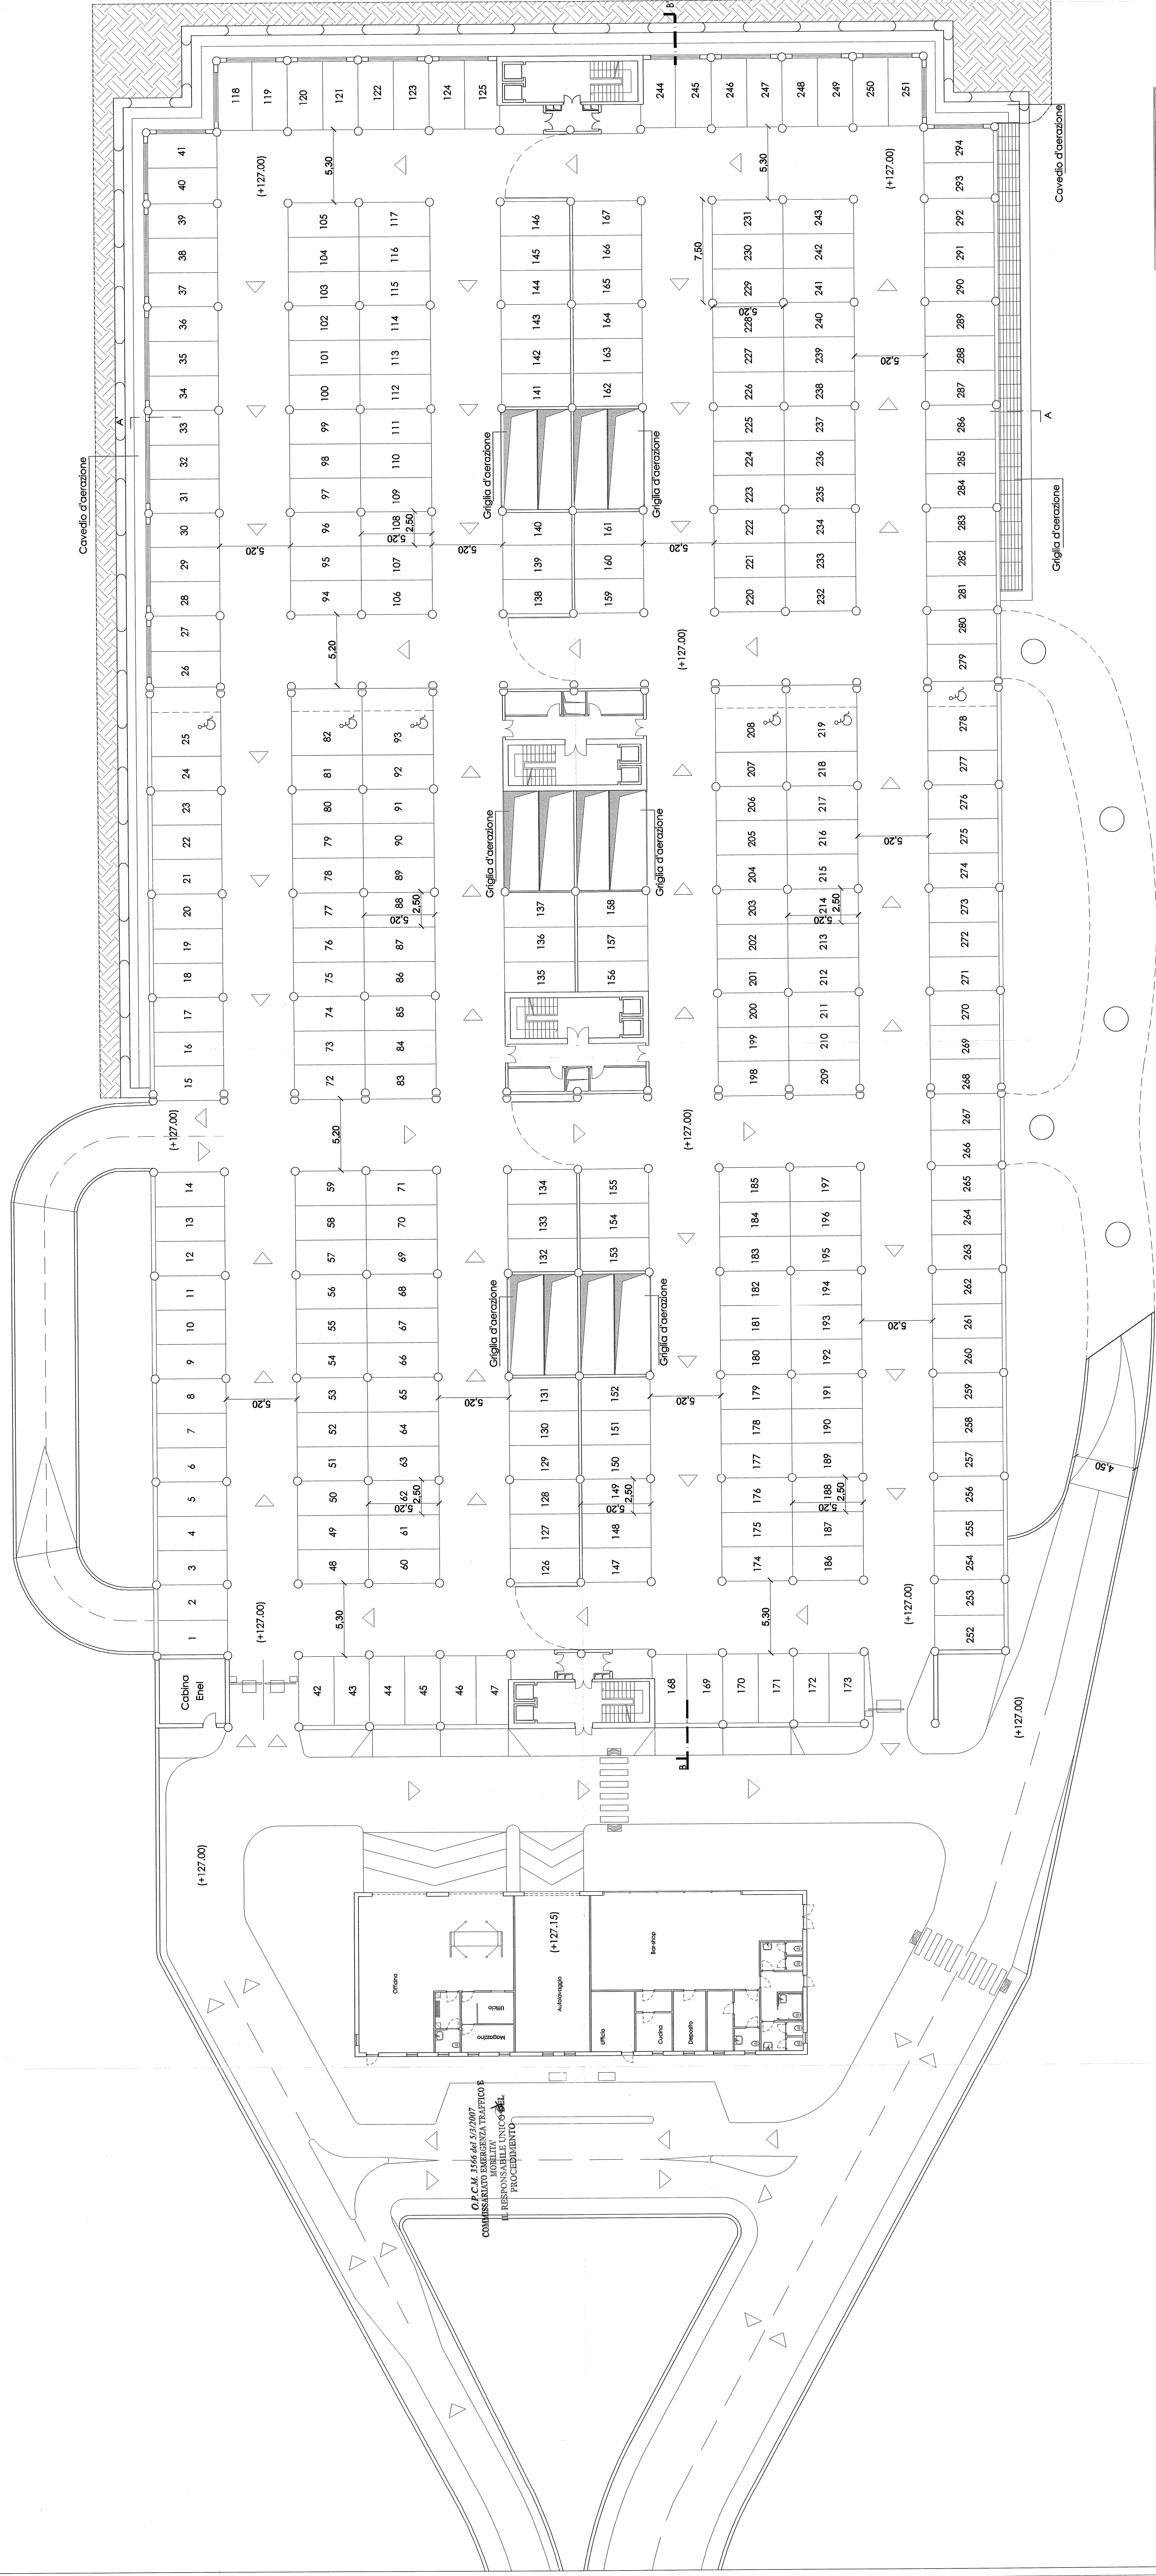

PIANTA QUOTA +127.00

Scala 1:200