
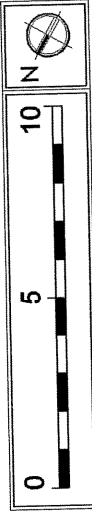


121.60

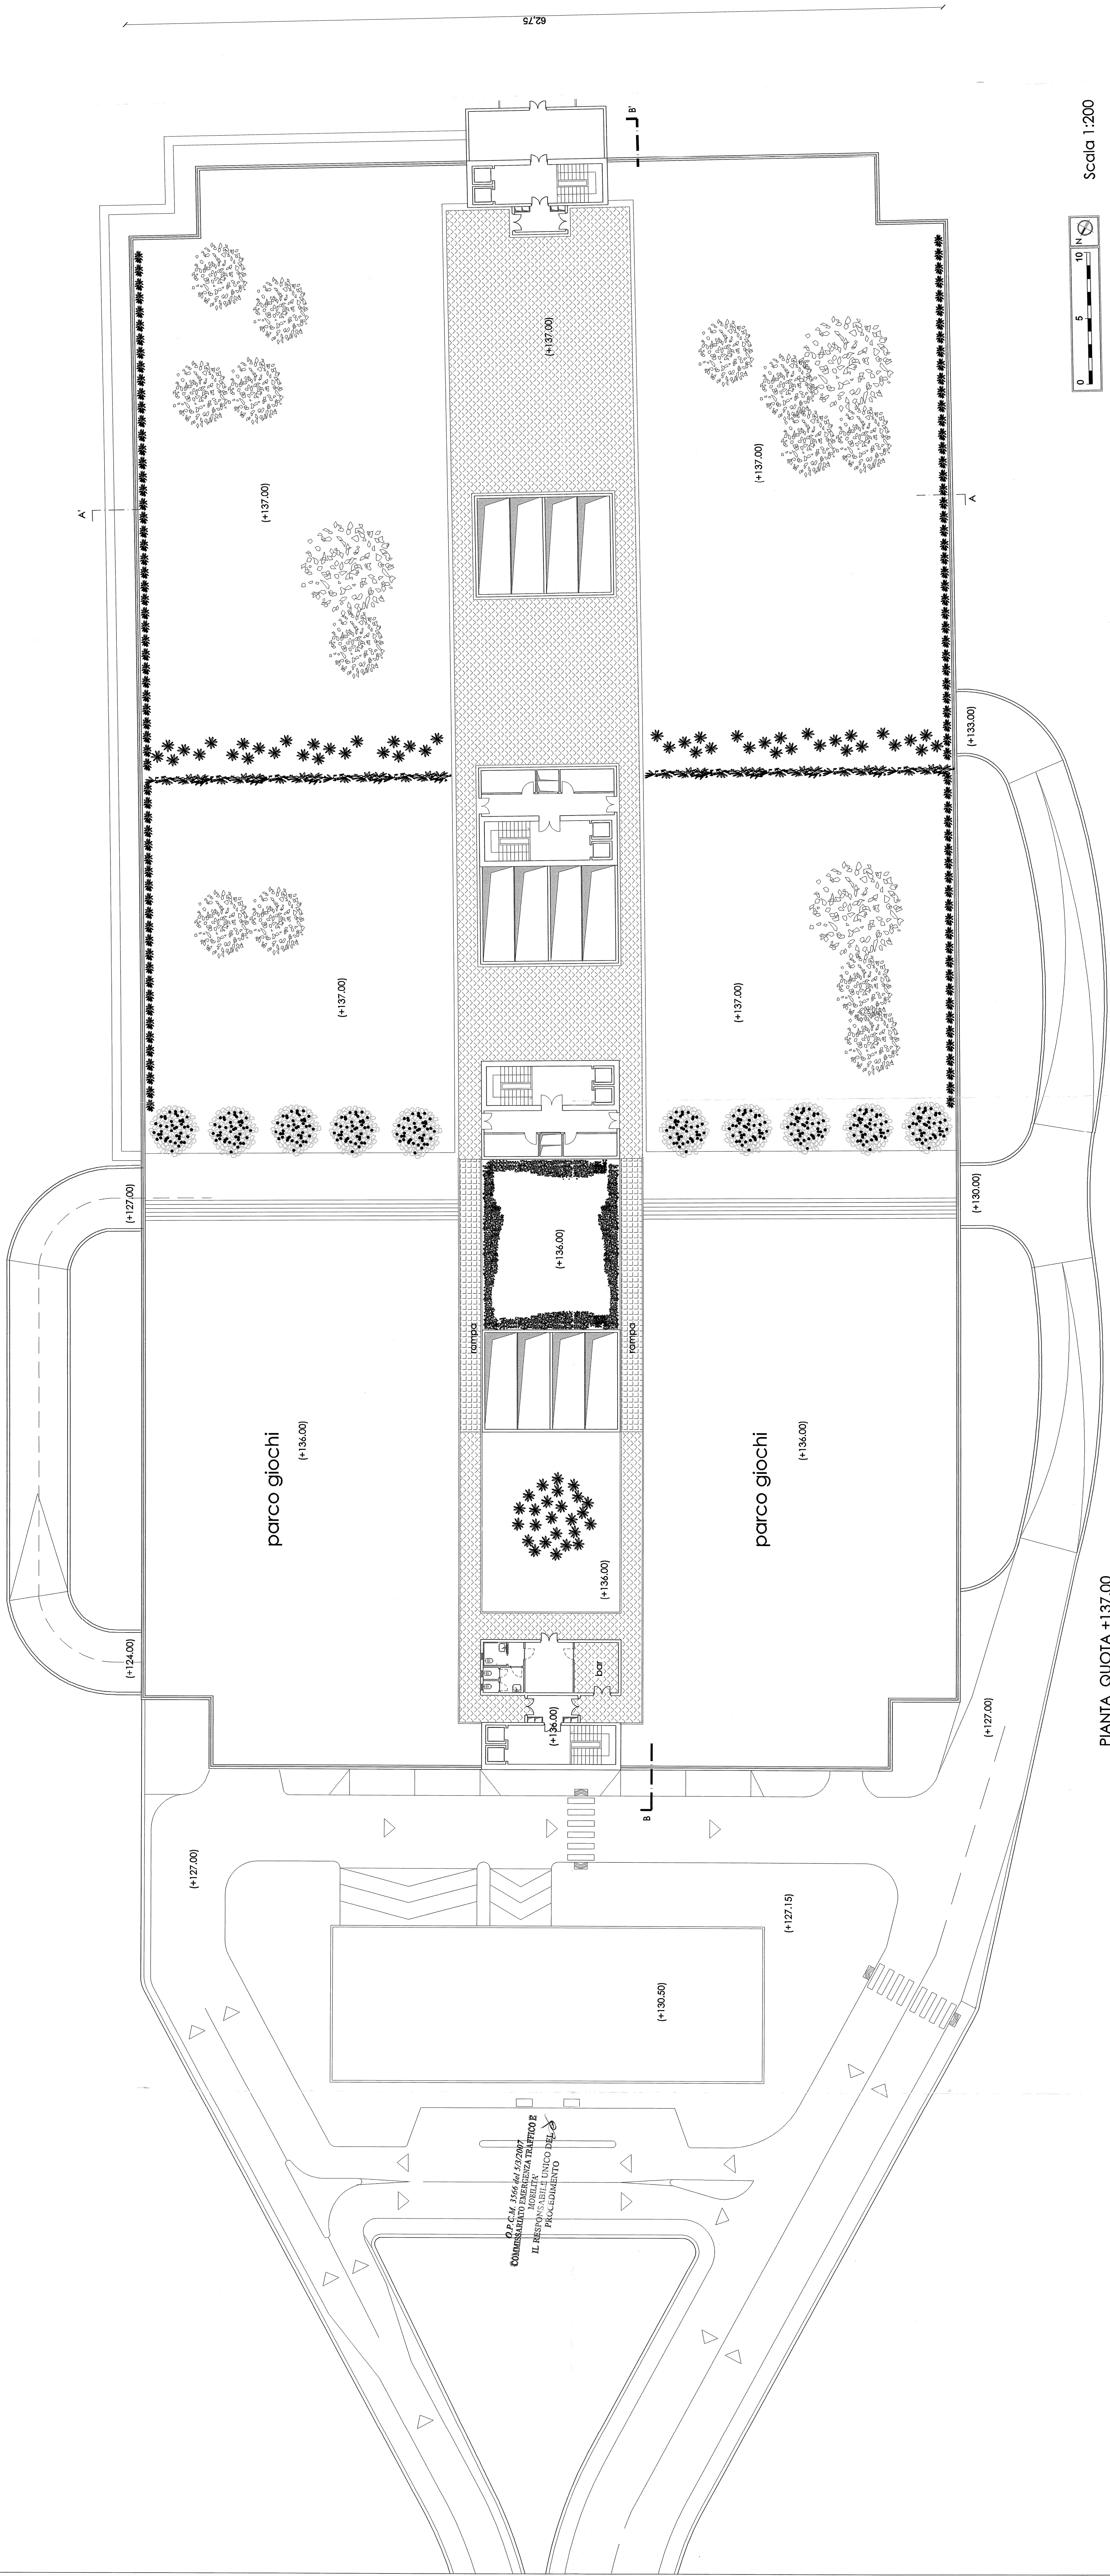

Scala 1:200

PIANTA QUOTA +137.00